


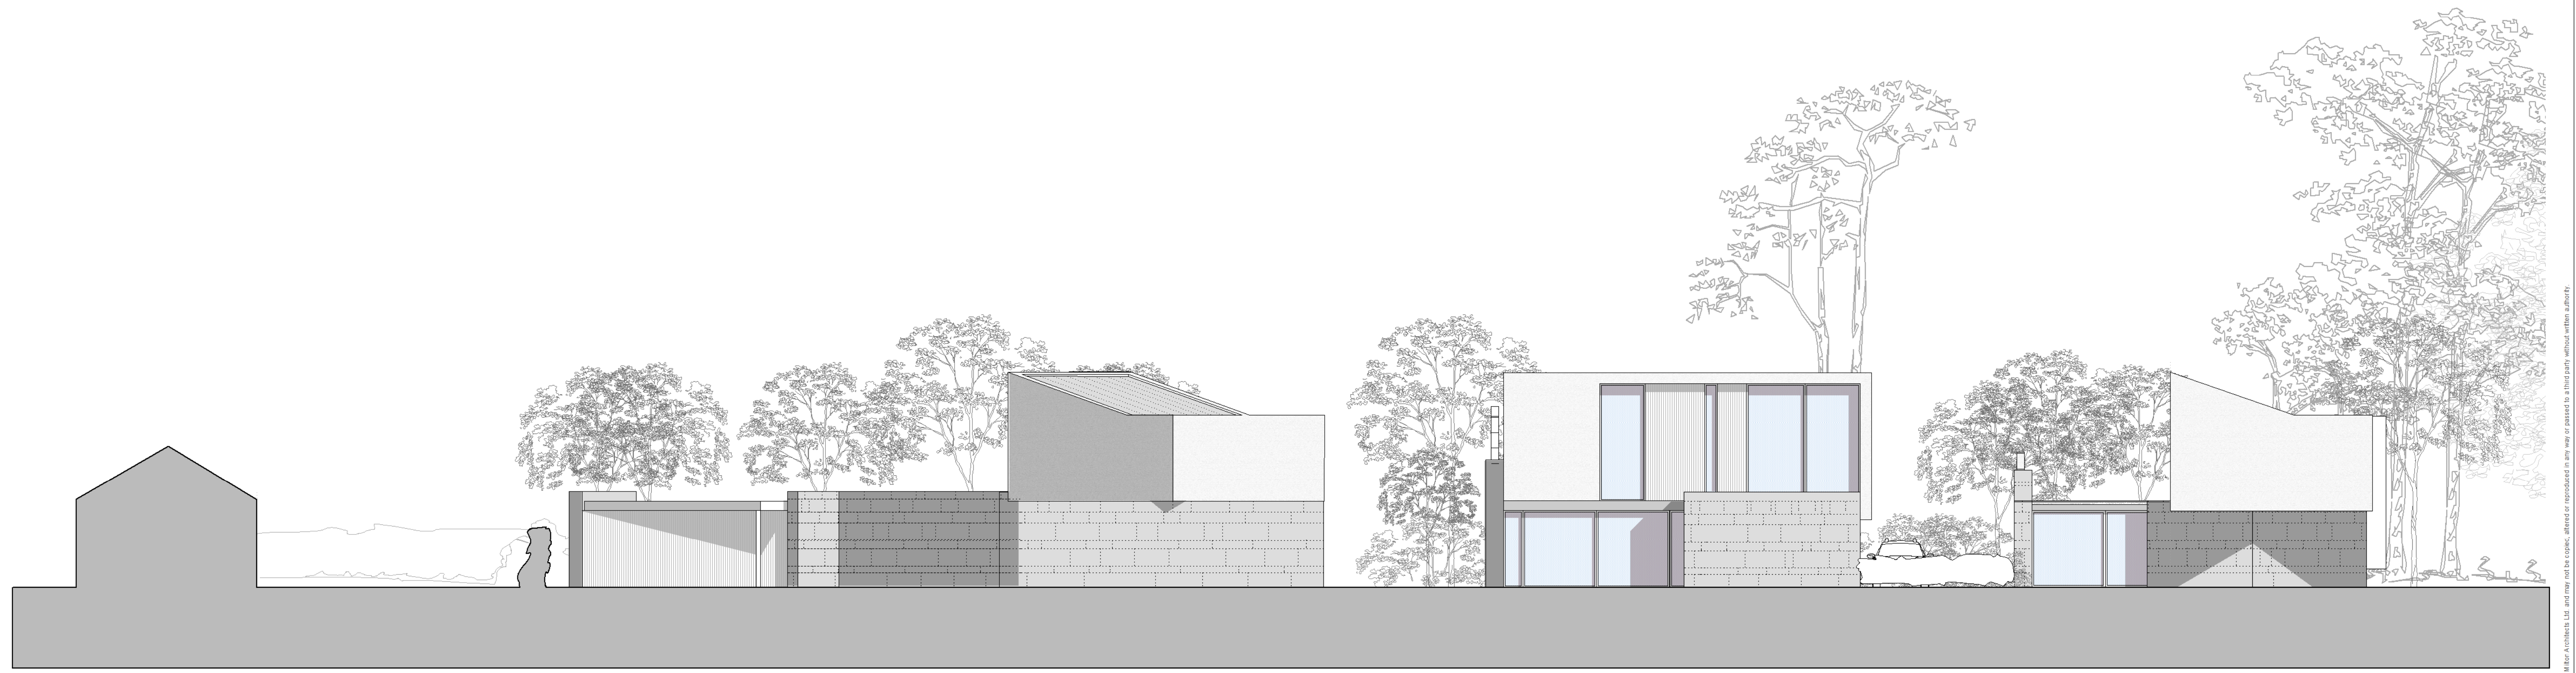

Elevation II



Elevation JJ

Scale 1:100

Date	Revision

**Format Milton Architects**

17-19 High Street  
Alton, Hampshire  
GU34 1AW

T: 01420 82131  
F: 01420 83400

mail@formatmilton.co.uk

Woolmer Gate, Liphook

Elevation Sheet 5  
Elevation II  
Elevation JJ

06 November 2007  
1:100

06126 (AP) 40.05

© This drawing is the copyright of Format Milton Architects Ltd. and may not be copied, altered or reproduced in any way or passed to a third party without written authority.